


09.19.16 05:44 PM - A-100.00.dwg

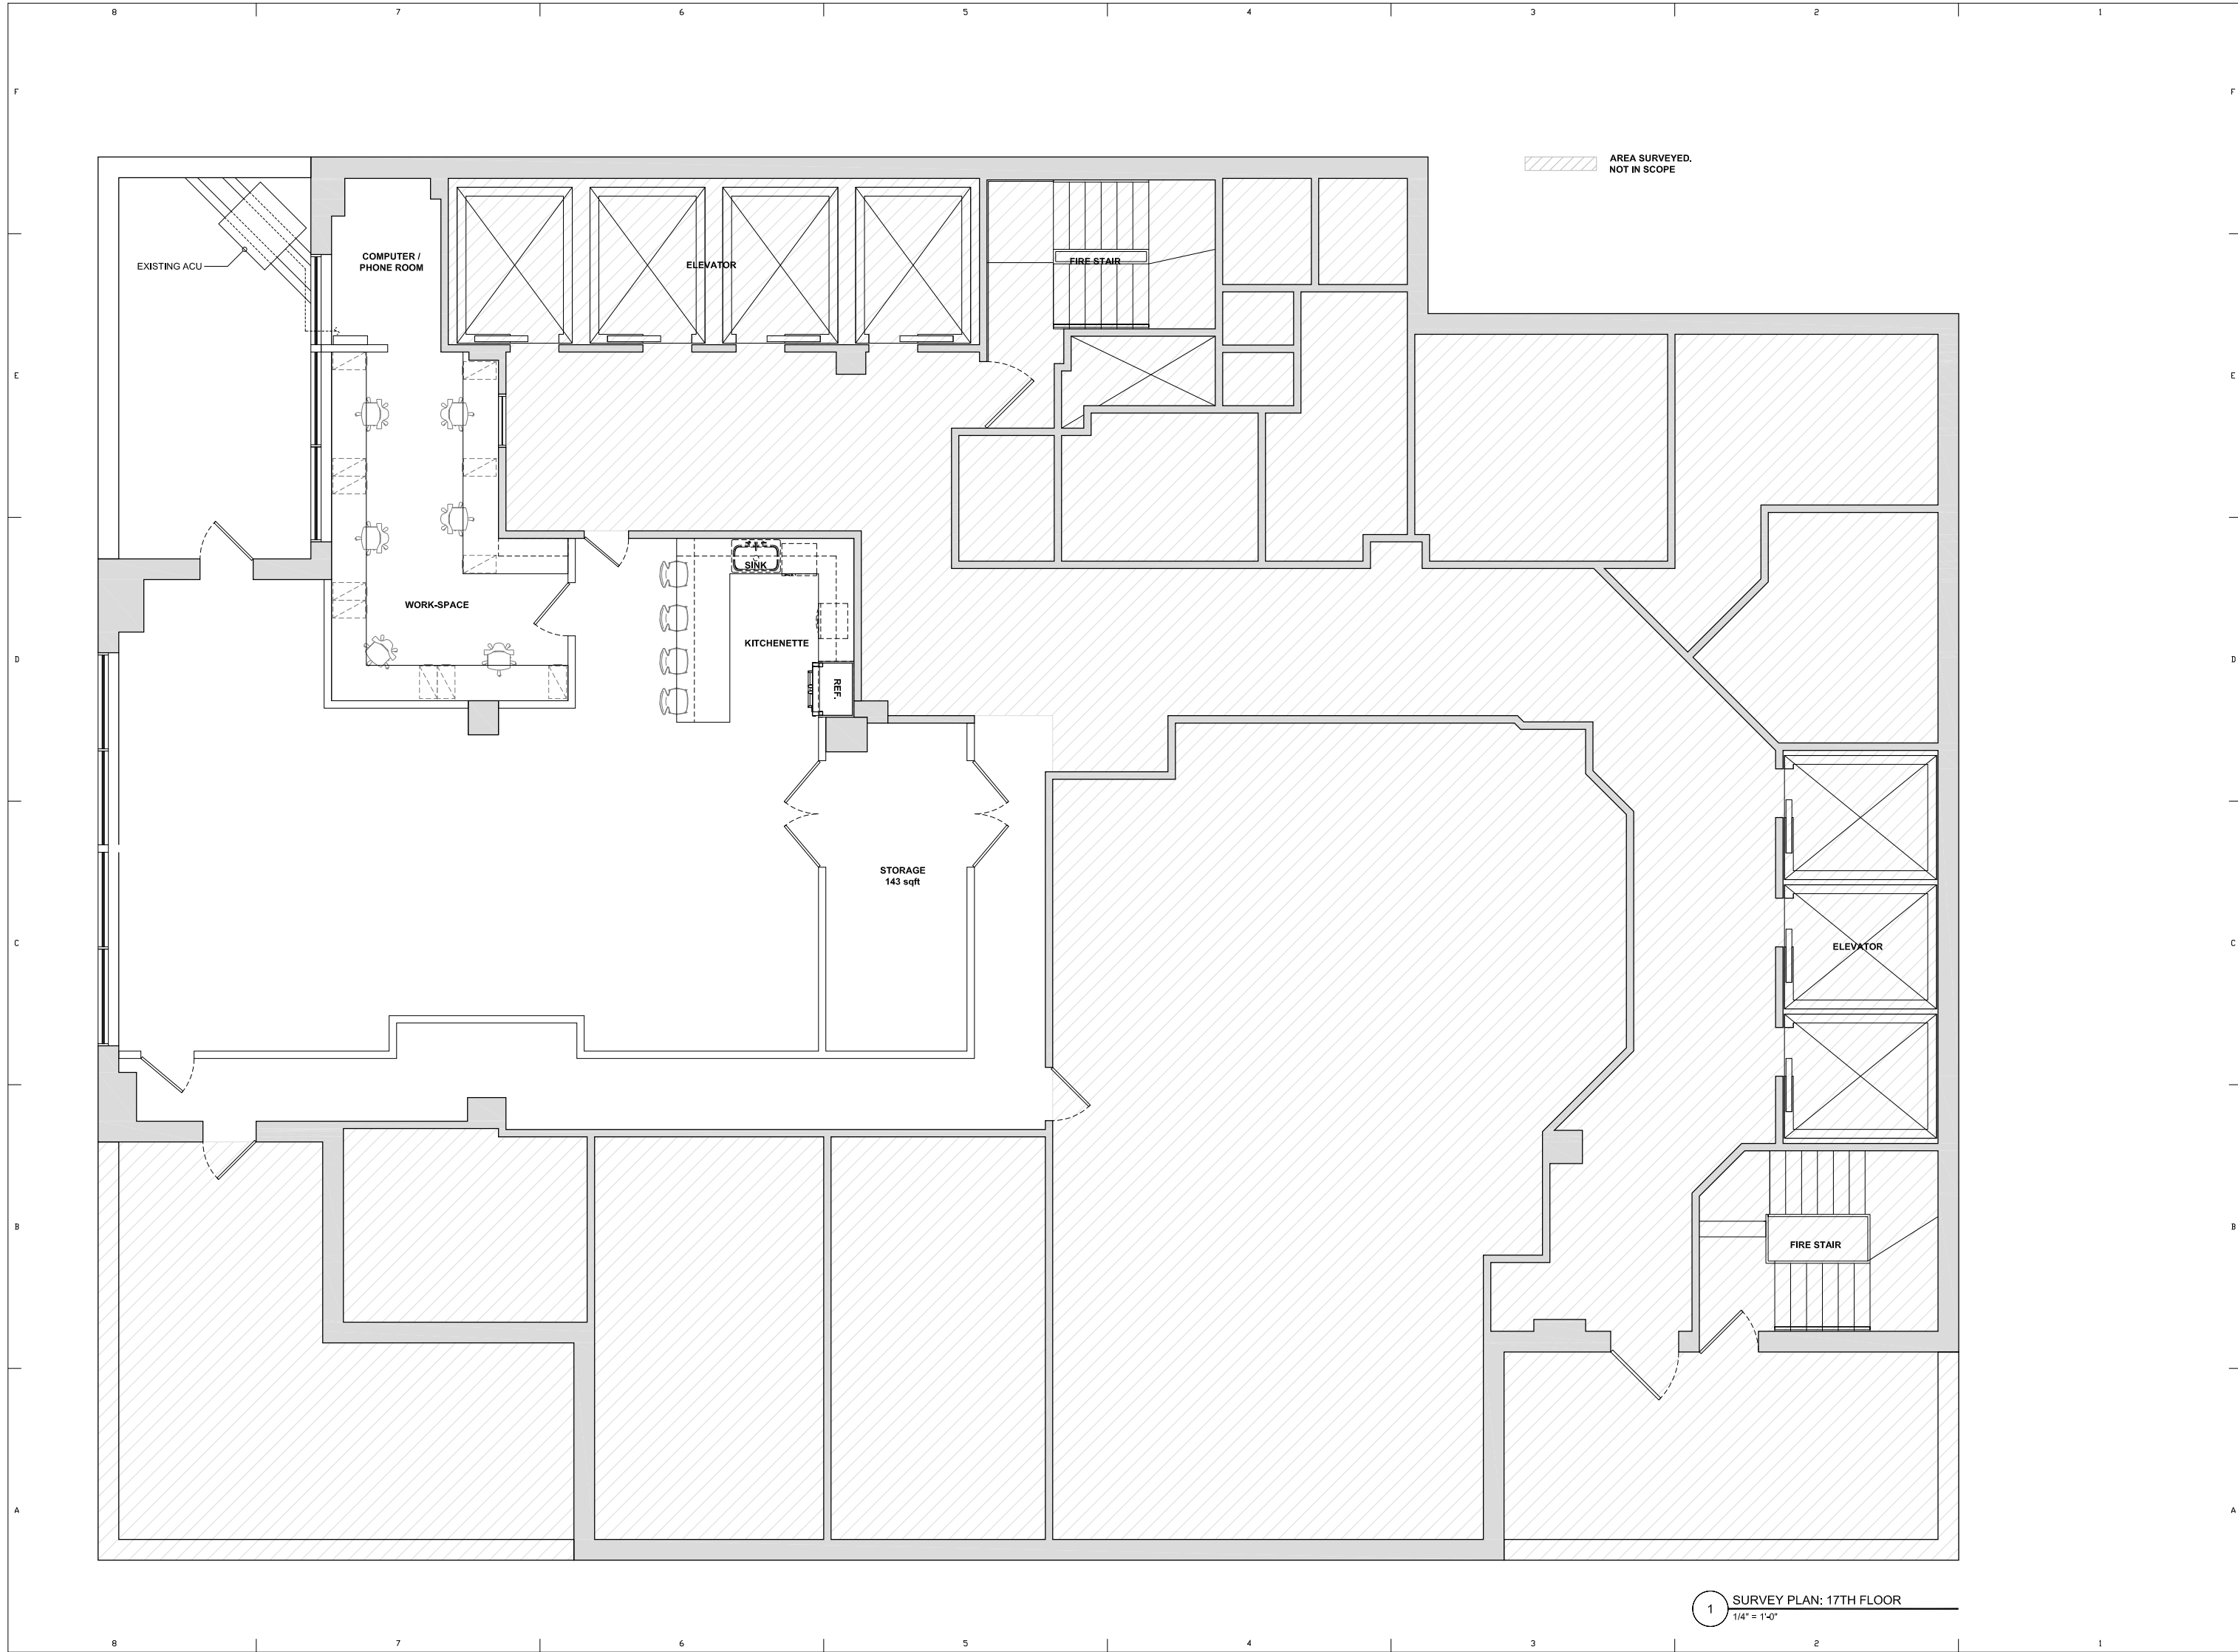

1 SURVEY PLAN: 17TH FLOOR
1/4" = 1'-0"

CONTEGIACOMO AND ASSOCIATES - ARCHITECTS

515 CANAL ST 1ST FL NEW YORK NY 10013 T 212.343.8515 F 212.343.9515

NCARB CERTIFIED
ARCHITECTS
NEW YORK
NEW JERSEY
FLORIDA
MAINE

09.09.16 FOR CLIENT REVIEW
09.19.16 FOR CLIENT REVIEW

ALL DISCREPANCIES SHOULD BE
REPORTED TO OWNER AND
ARCHITECT PRIOR TO PURCHASE,
FABRICATION AND INSTALLATION
OF MATERIAL.

SIGN/SEAL

IT IS A VIOLATION OF THE LAW
FOR ANY PERSON, UNLESS
ACTING UNDER THE DIRECTION
OF A LICENSED ARCHITECT, TO
ALTER AN ITEM IN ANY WAY. IF AN
ITEM BEARING THE SEAL OF AN
ARCHITECT IS ALTERED, THE
ALTERING ARCHITECT SHALL
AFFIX TO THE ITEM HIS SEAL AND
NOTATION "ALTERED BY"
FOLLOWED BY HIS SIGNATURE
AND THE DATE OF SUCH
ALTERATION, AND A SPECIFIC
DESCRIPTION OF THE
ALTERATION


MUSTARD LANE OFFICE
305 7TH AVENUE, 17TH FLOOR
NEW YORK, NY 10001

OPTION 1

PROJECT NUMBER:
ISSUED:
DRAWN BY:
CHECKED BY:
FILENAME:


A-100.01

09.19.16 05:45 PM - A-100.00.dwg

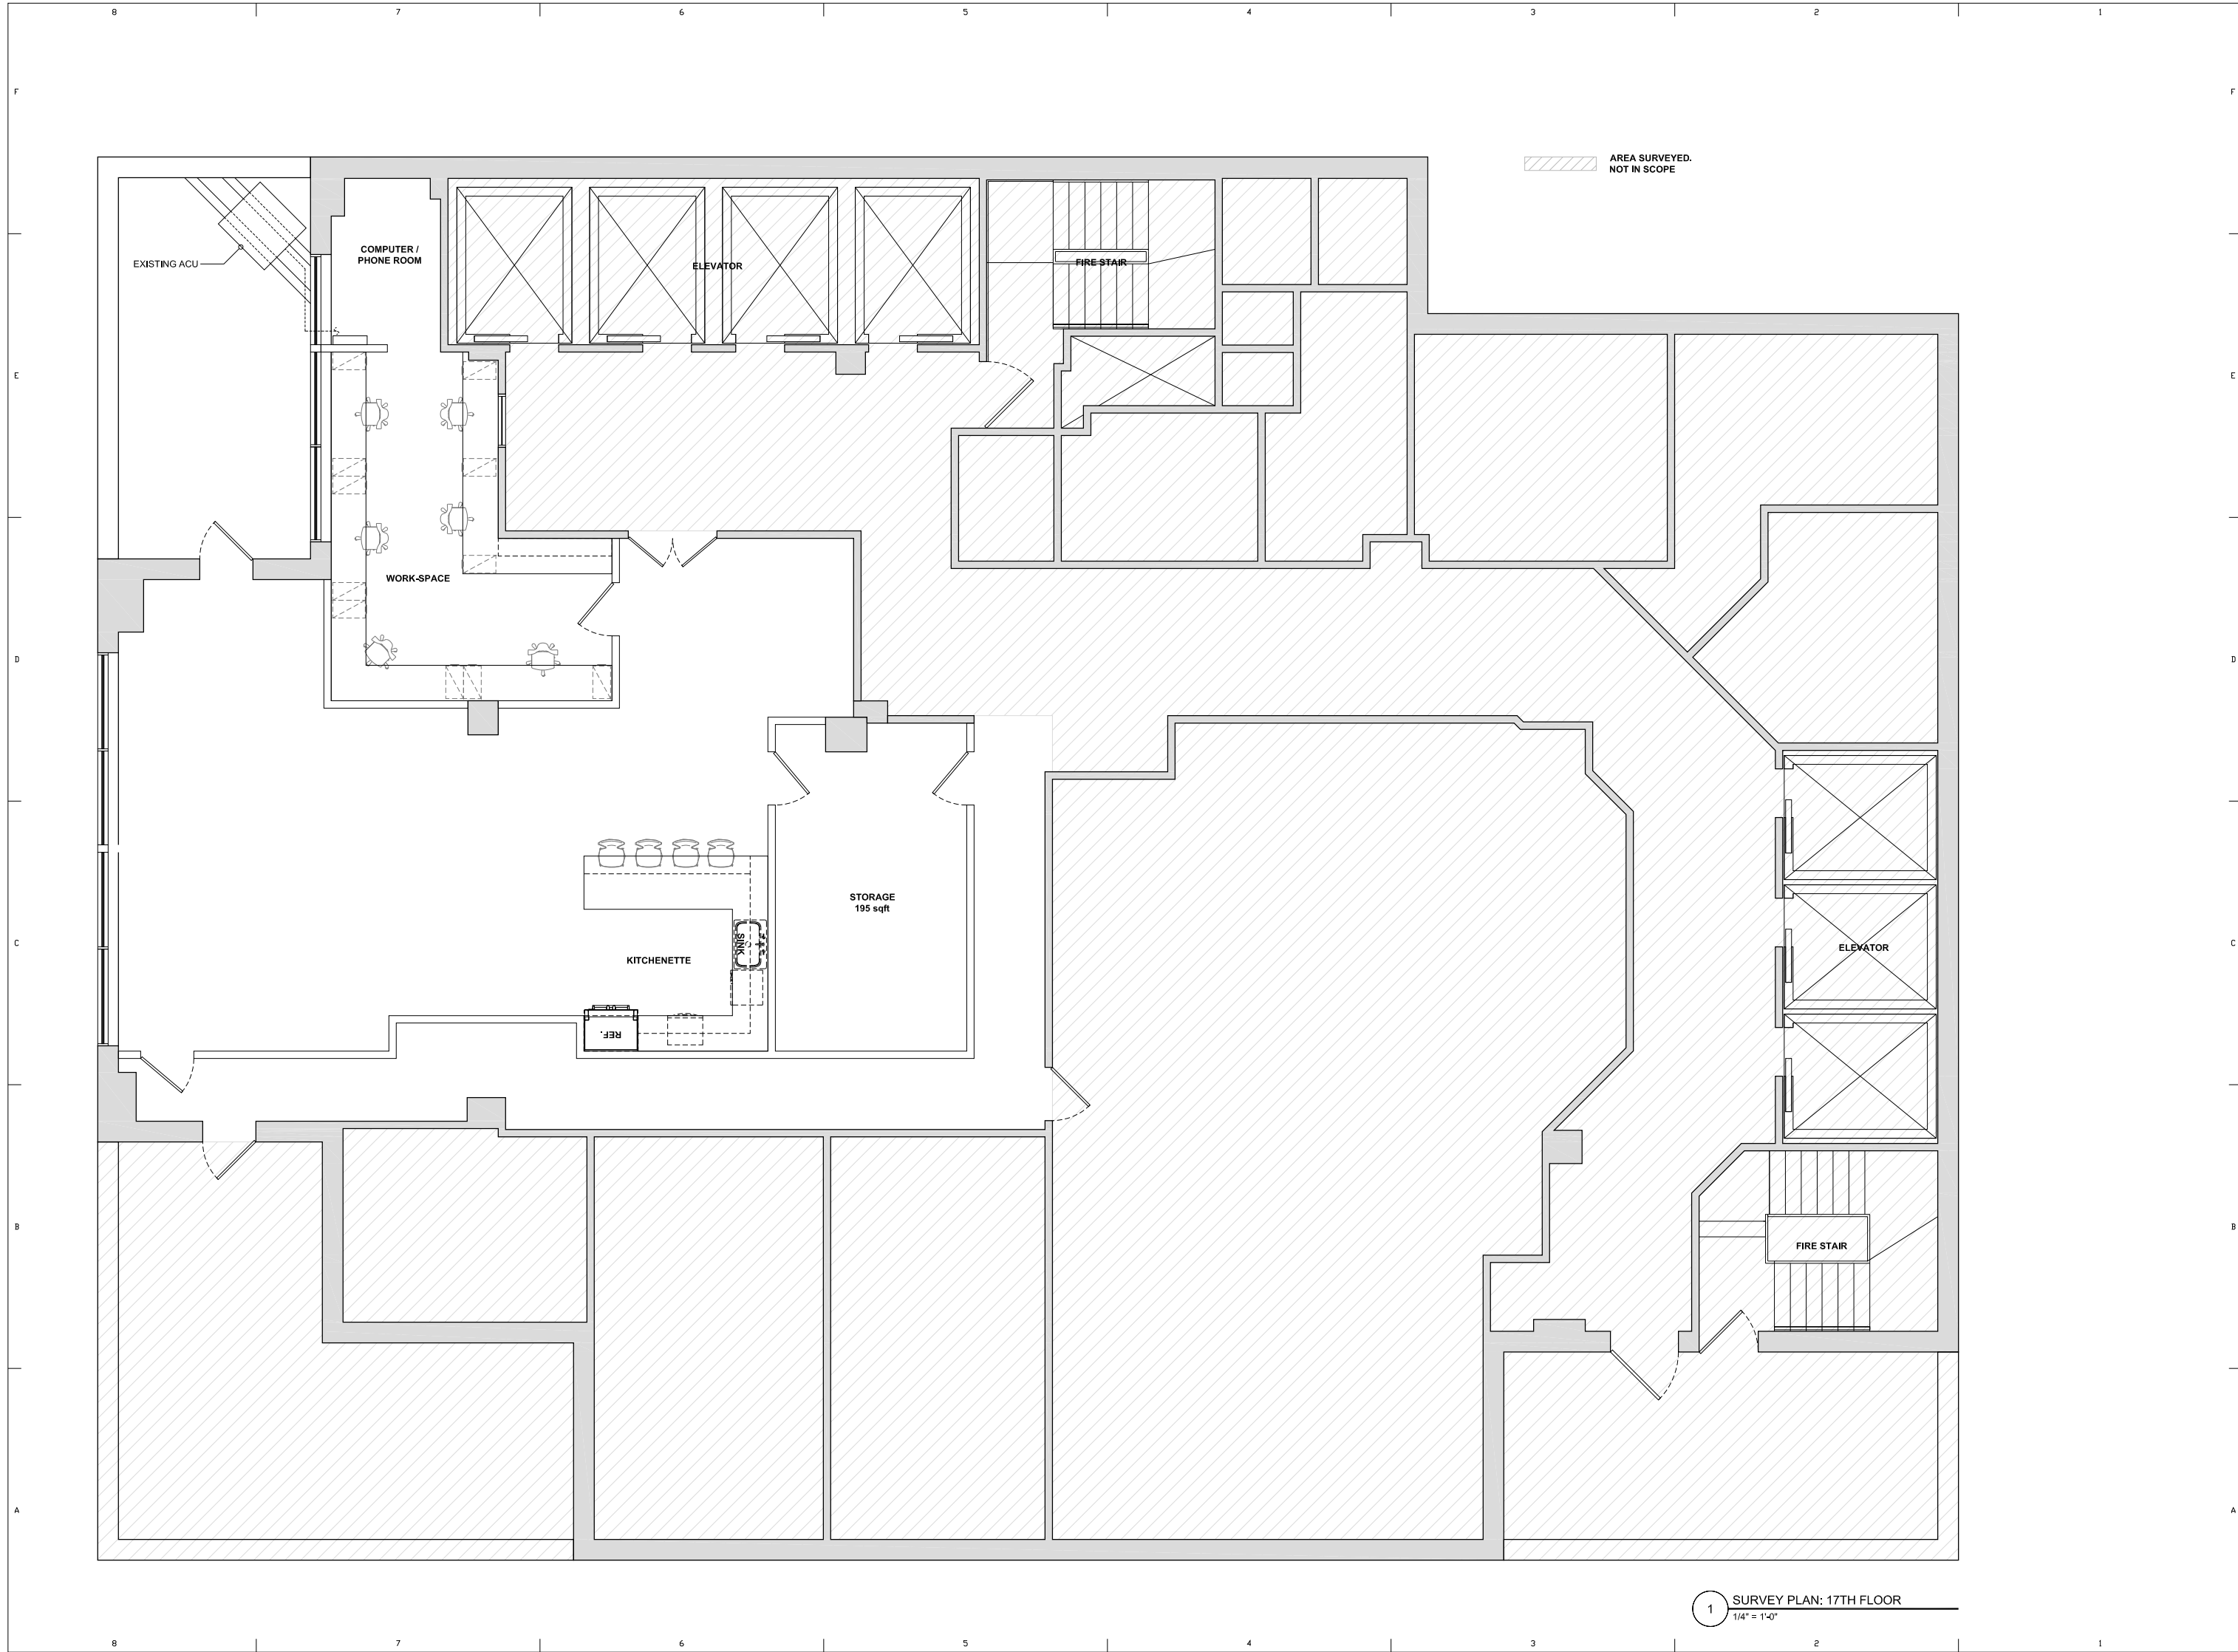

CONTEGIACOMO AND ASSOCIATES - ARCHITECTS	
515 CANAL ST 1ST FL NEW YORK NY 10013 T 212.343.8515 F 212.343.9515	
NCAAB CERTIFIED NEW YORK NEW JERSEY FLORIDA MAINE	
09.09.16 FOR CLIENT REVIEW 09.19.16 FOR CLIENT REVIEW	
ALL DISCREPANCIES SHOULD BE REPORTED TO OWNER AND ARCHITECT PRIOR TO PURCHASE, FABRICATION AND INSTALLATION OF MATERIAL.	
SIGN/SEAL	
IT IS A VIOLATION OF THE LAW FOR ANY PERSON, UNLESS ACTING UNDER THE DIRECTION OF A LICENSED ARCHITECT, TO ALTER AN ITEM IN ANY WAY. IF AN ITEM BEARING THE SEAL OF AN ARCHITECT IS ALTERED, THE ALTERING ARCHITECT SHALL AFFIX TO THE ITEM HIS SEAL AND NOTATION "ALTERED BY" FOLLOWED BY HIS SIGNATURE AND THE DATE OF SUCH ALTERATION, AND A SPECIFIC DESCRIPTION OF THE ALTERATION	
MUSTARD LANE OFFICE 305 7TH AVENUE, 17TH FLOOR NEW YORK, NY 10001 OPTION 2	
PROJECT NUMBER: ISSUED: DRAWN BY: CHECKED BY: FILENAME:	
A-100.02	

09.19.16 05:45 PM - A-100.00.dwg

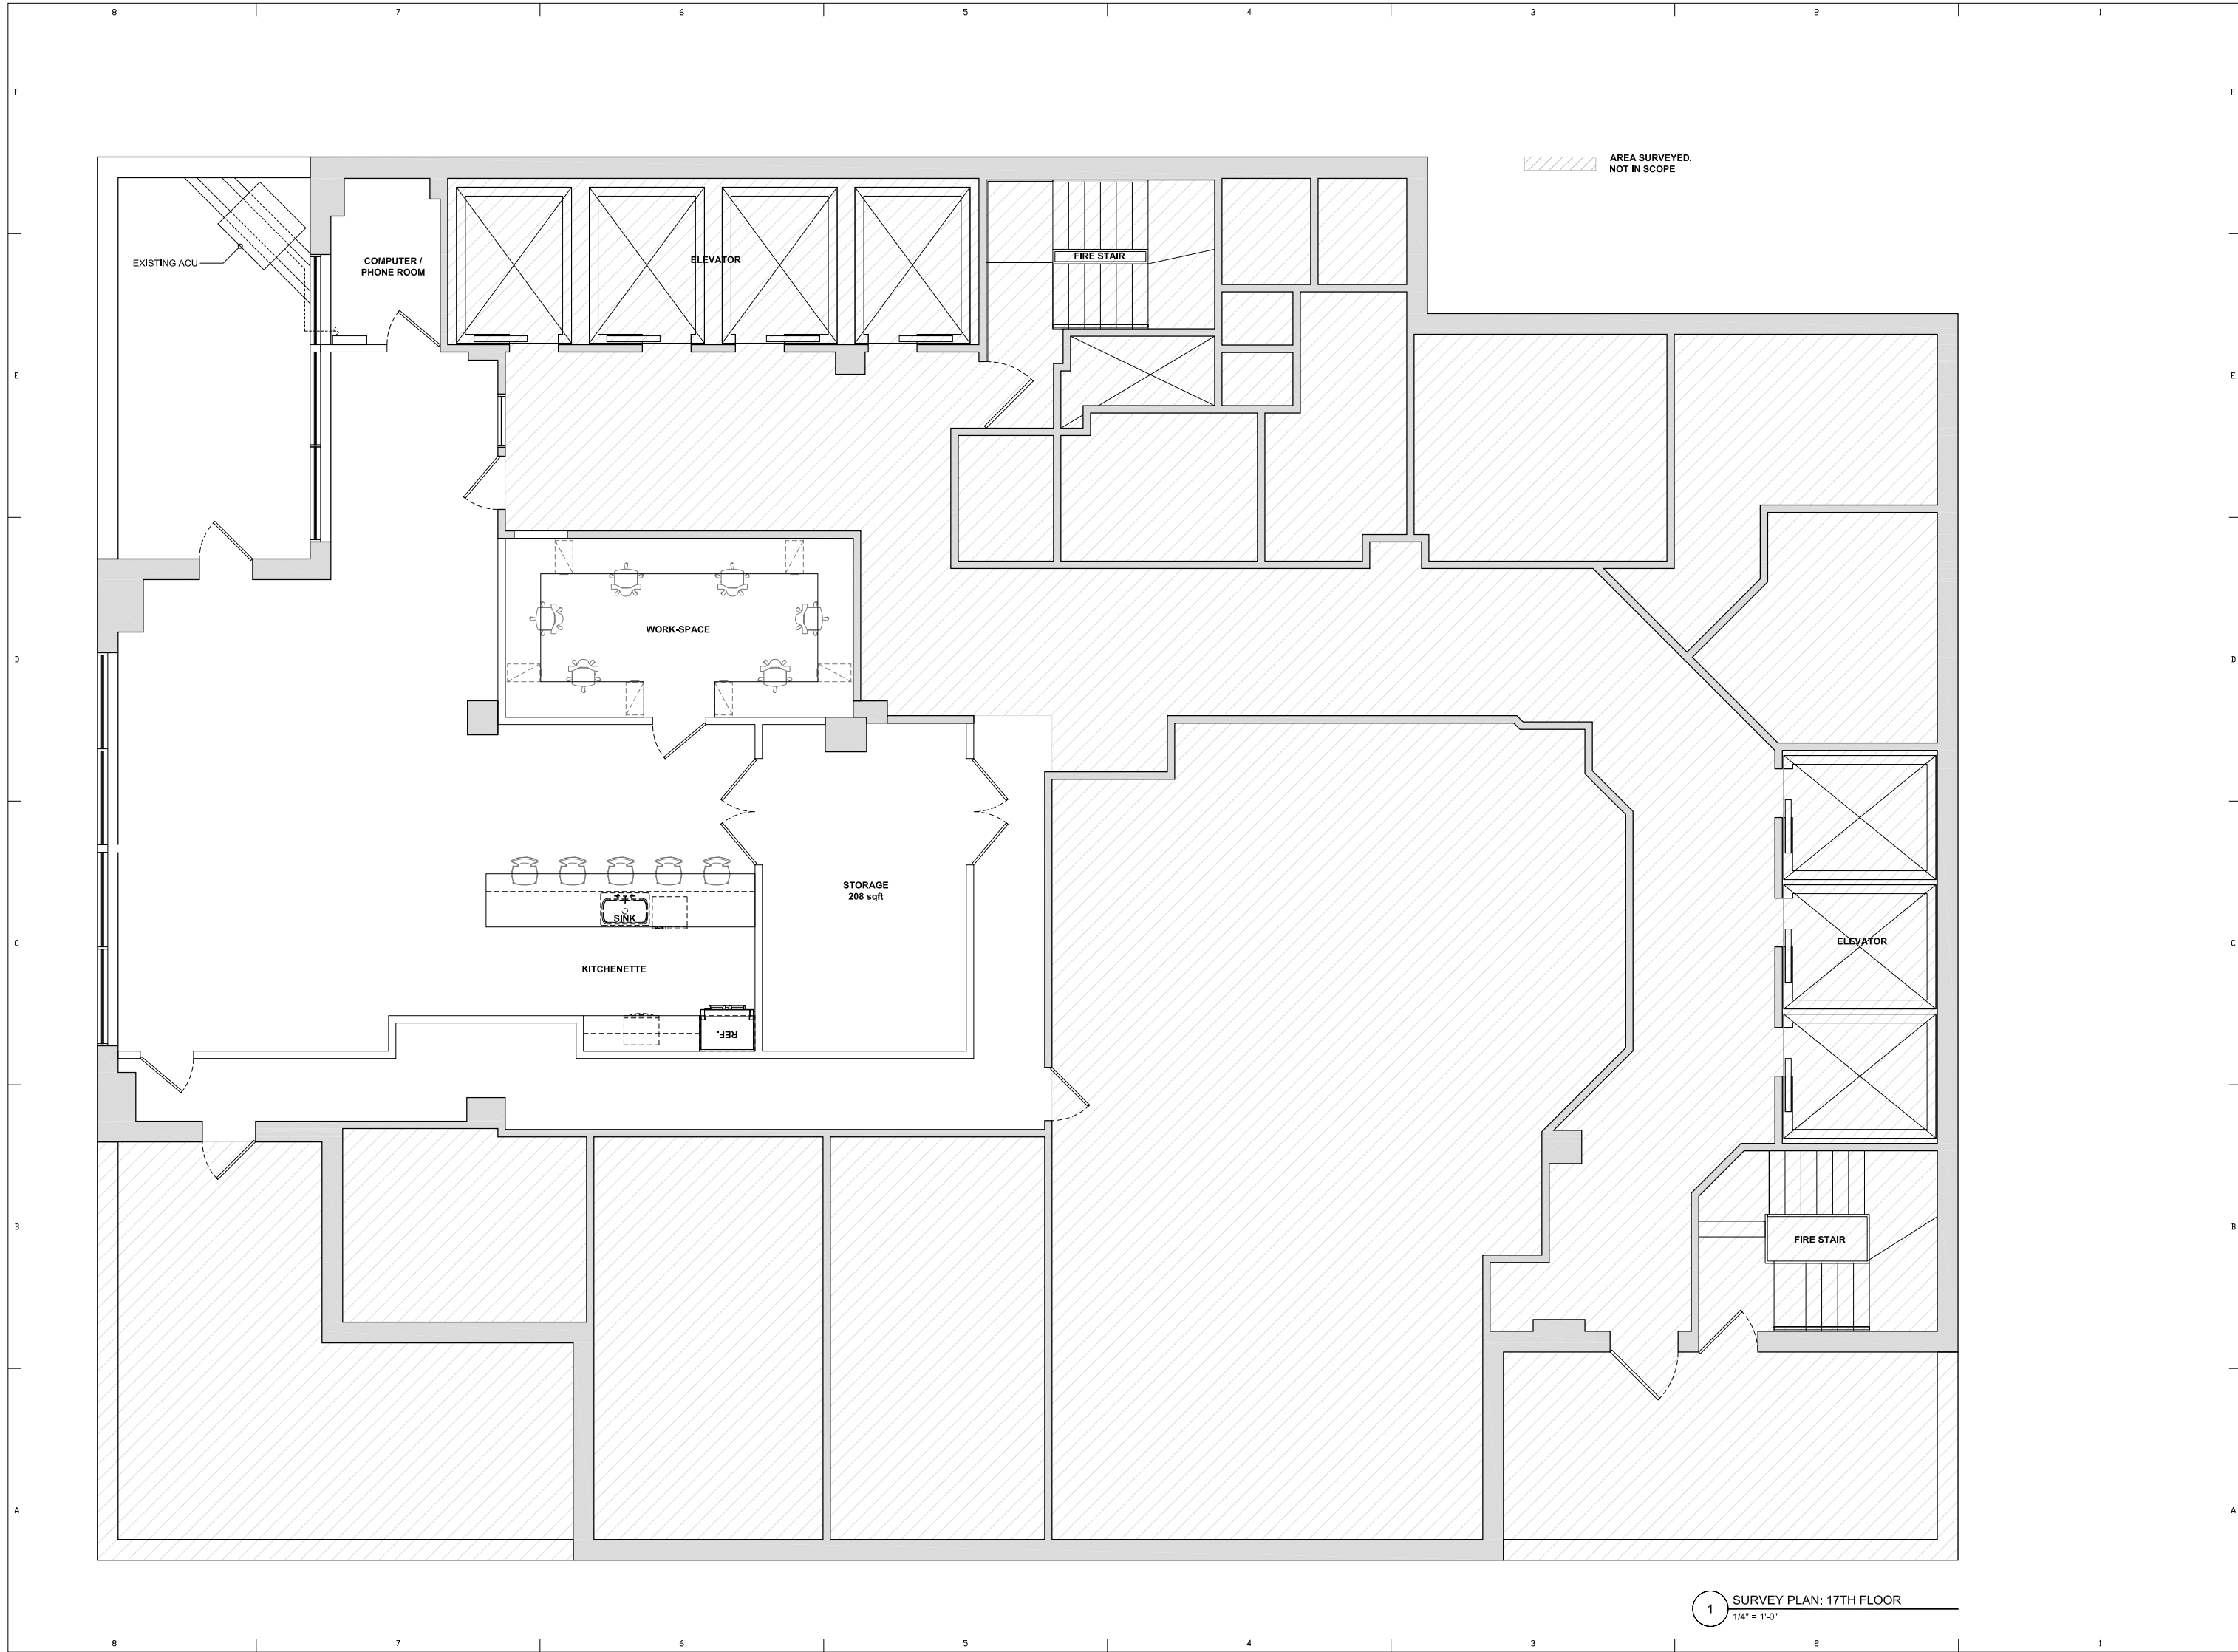

1 SURVEY PLAN: 17TH FLOOR
1/4" = 1'-0"

CONTEGIACOMO AND ASSOCIATES - ARCHITECTS

515 CANAL ST 1ST FL NEW YORK NY 10013 T 212.343.8515 F 212.343.9515

NCARB CERTIFIED
ARCHITECTS
NEW YORK
NEW JERSEY
FLORIDA
MAINE

09.09.16 FOR CLIENT REVIEW
09.19.16 FOR CLIENT REVIEW

ALL DISCREPANCIES SHOULD BE
REPORTED TO OWNER AND
ARCHITECT PRIOR TO PURCHASE,
FABRICATION AND INSTALLATION
OF MATERIAL.

SIGN/SEAL

IT IS A VIOLATION OF THE LAW
FOR ANY PERSON, UNLESS
ACTING UNDER THE DIRECTION
OF A LICENSED ARCHITECT, TO
ALTER AN ITEM IN ANY WAY. IF AN
ITEM BEARING THE SEAL OF AN
ARCHITECT IS ALTERED, THE
ALTERING ARCHITECT SHALL
AFFIX TO THE ITEM HIS SEAL AND
NOTATION "ALTERED BY"
FOLLOWED BY HIS SIGNATURE
AND THE DATE OF SUCH
ALTERATION, AND A SPECIFIC
DESCRIPTION OF THE
ALTERATION


MUSTARD LANE OFFICE
305 7TH AVENUE, 17TH FLOOR
NEW YORK, NY 10001

OPTION 3

PROJECT NUMBER:
ISSUED:
DRAWN BY: --
CHECKED BY: --
FILENAME:

A-100.03


09.19.16 05:48 PM - A-100.00.dwg

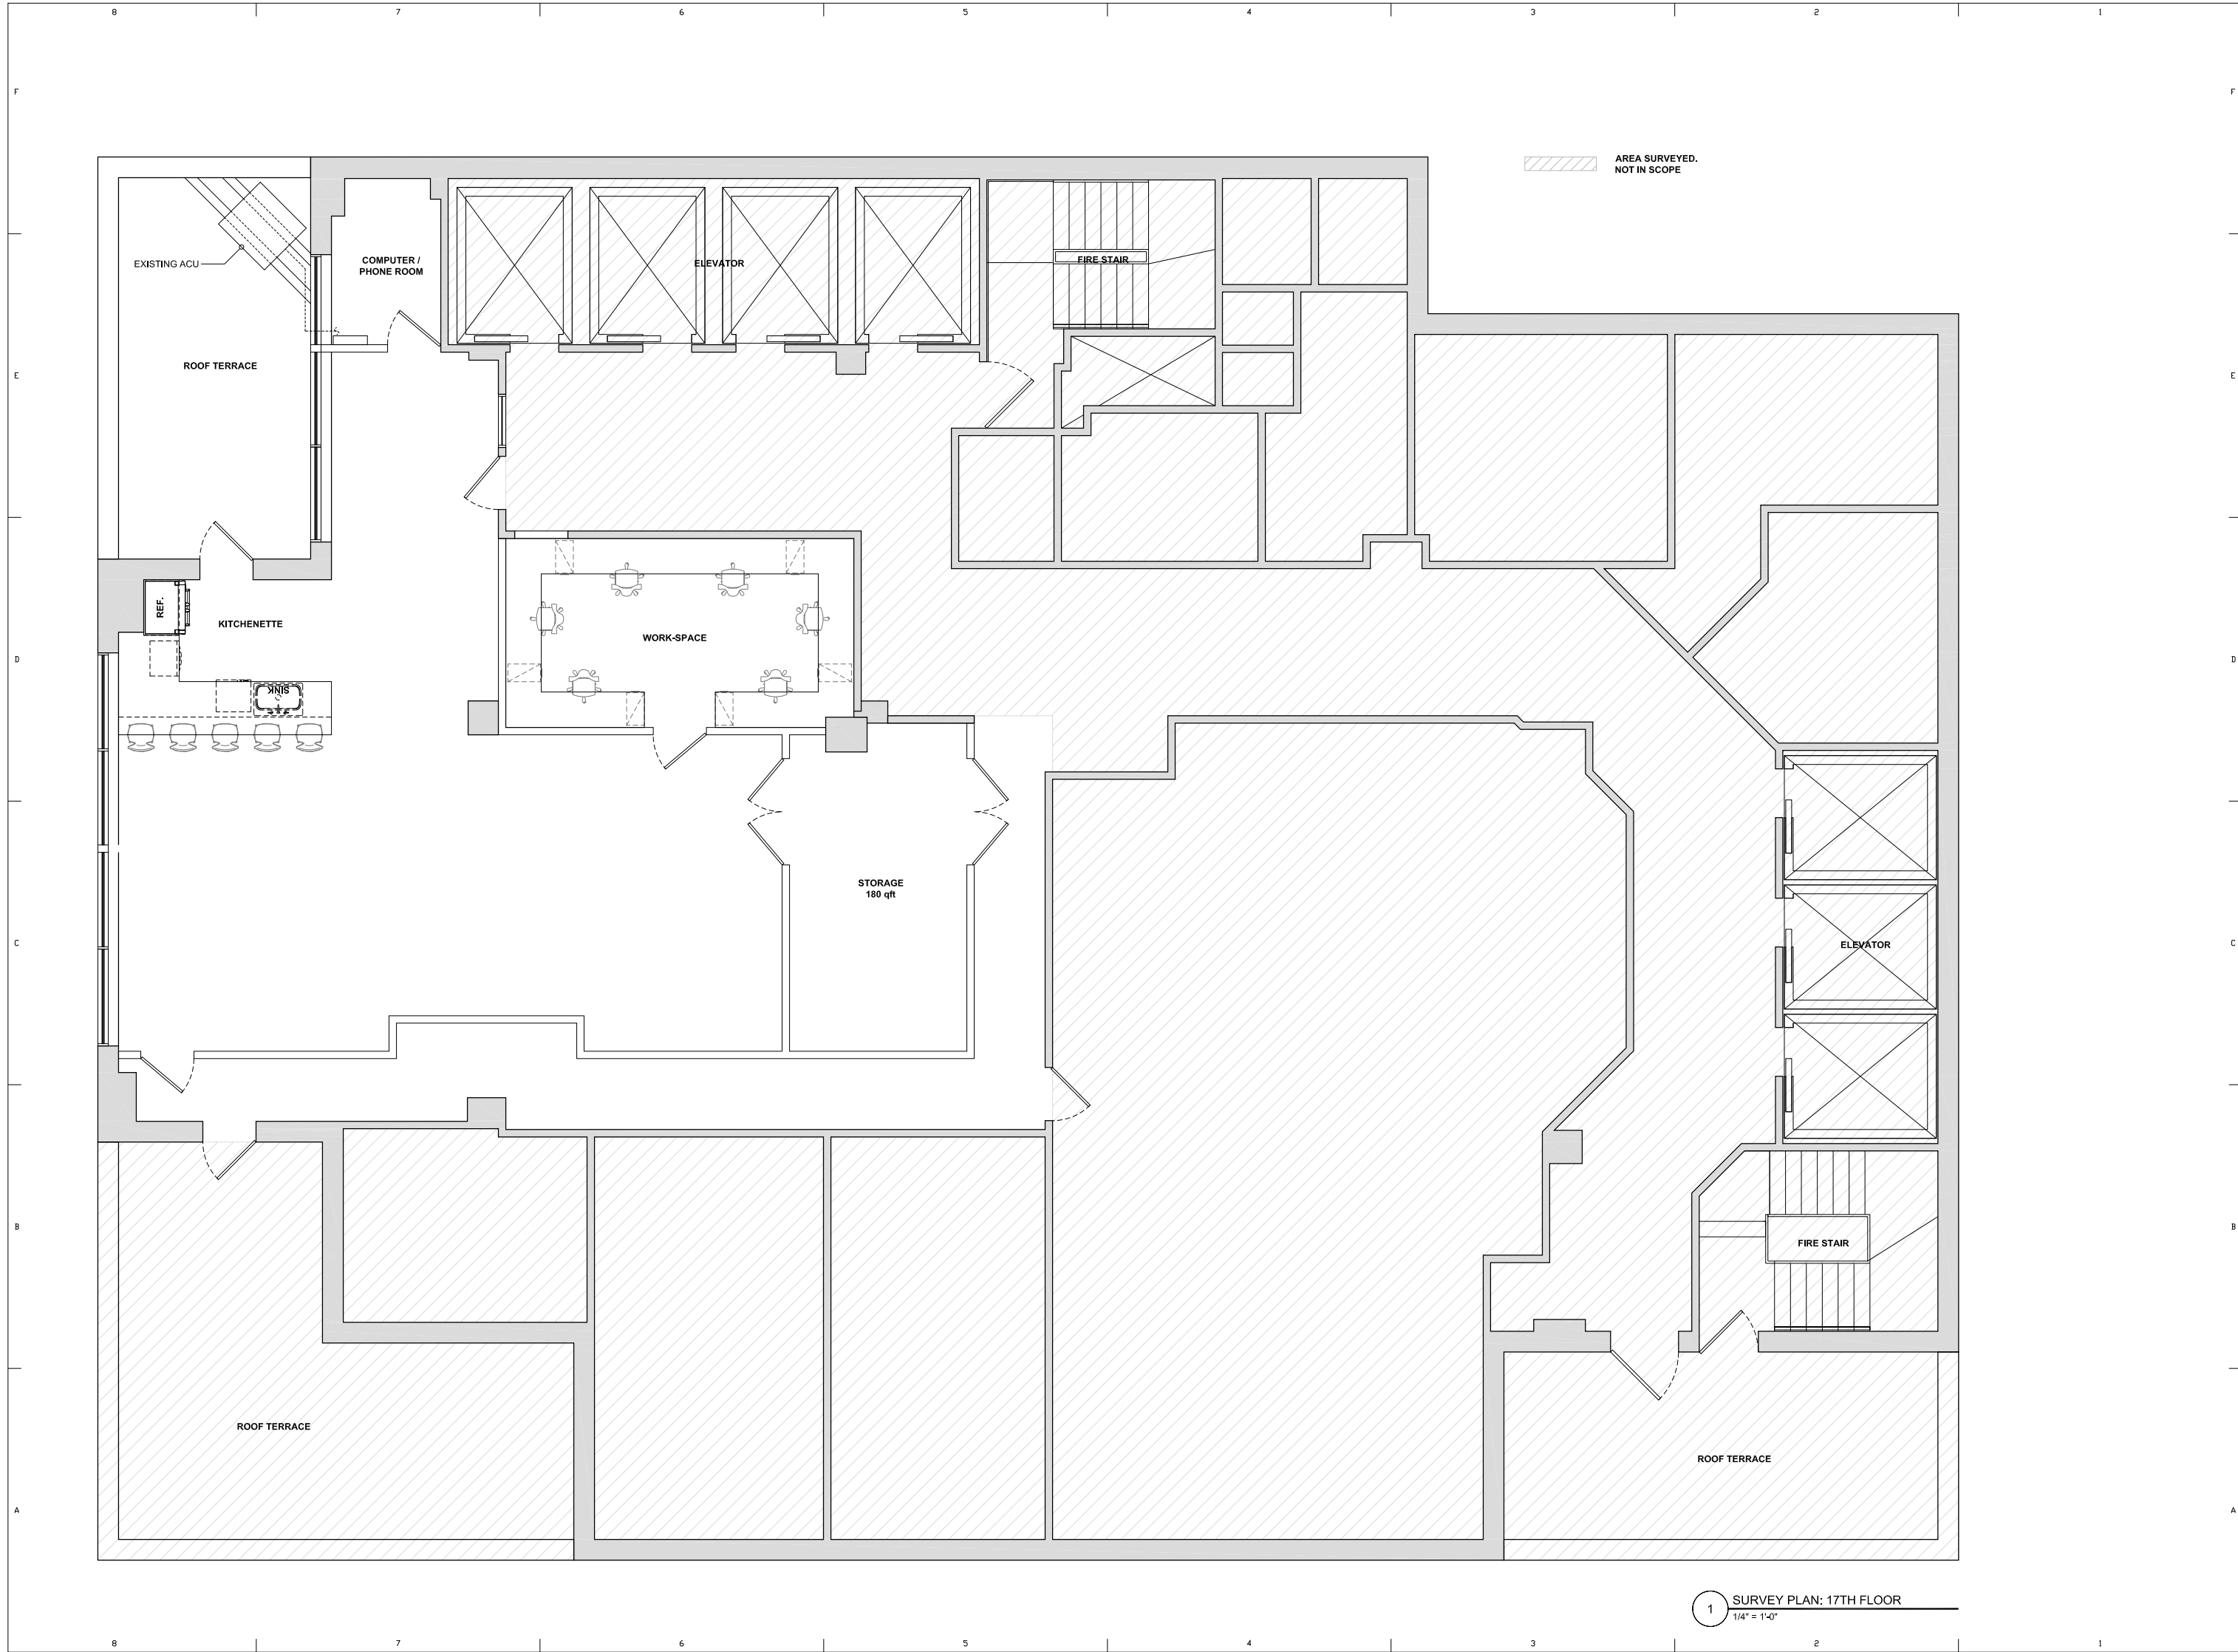

1 SURVEY PLAN: 17TH FLOOR
1/4" = 1'-0"

F	
E	
D	
C	
B	
A	
CONTEGIACOMO AND ASSOCIATES - ARCHITECTS 515 CANAL ST 1ST FL NEW YORK NY 10013 T 212.343.8515 F 212.343.9515 NYS ARCHITECTS NEW YORK NEW JERSEY FLORIDA MAINE	
09.09.16 FOR CLIENT REVIEW 09.19.16 FOR CLIENT REVIEW	
ALL DISCREPANCIES SHOULD BE REPORTED TO OWNER AND ARCHITECT PRIOR TO PURCHASE, FABRICATION AND INSTALLATION OF MATERIAL.	
SIGN/SEAL	
IT IS A VIOLATION OF THE LAW FOR ANY PERSON, UNLESS ACTING UNDER THE DIRECTION OF A LICENSED ARCHITECT, TO ALTER AN ITEM IN ANY WAY. IF AN ITEM BEARING THE SEAL OF AN ARCHITECT IS ALTERED, THE ALTERING ARCHITECT SHALL AFFIX TO THE ITEM HIS SEAL AND NOTATION "ALTERED BY" FOLLOWED BY HIS SIGNATURE AND THE DATE OF SUCH ALTERATION, AND A SPECIFIC DESCRIPTION OF THE ALTERATION	
MUSTARD LANE OFFICE 305 7TH AVENUE, 17TH FLOOR NEW YORK, NY 10001 OPTION 4	
PROJECT NUMBER: ISSUED: DRAWN BY: CHECKED BY: FILENAME:	
A-100.04	

09.19.16 05:48 PM - A-100.00.dwg

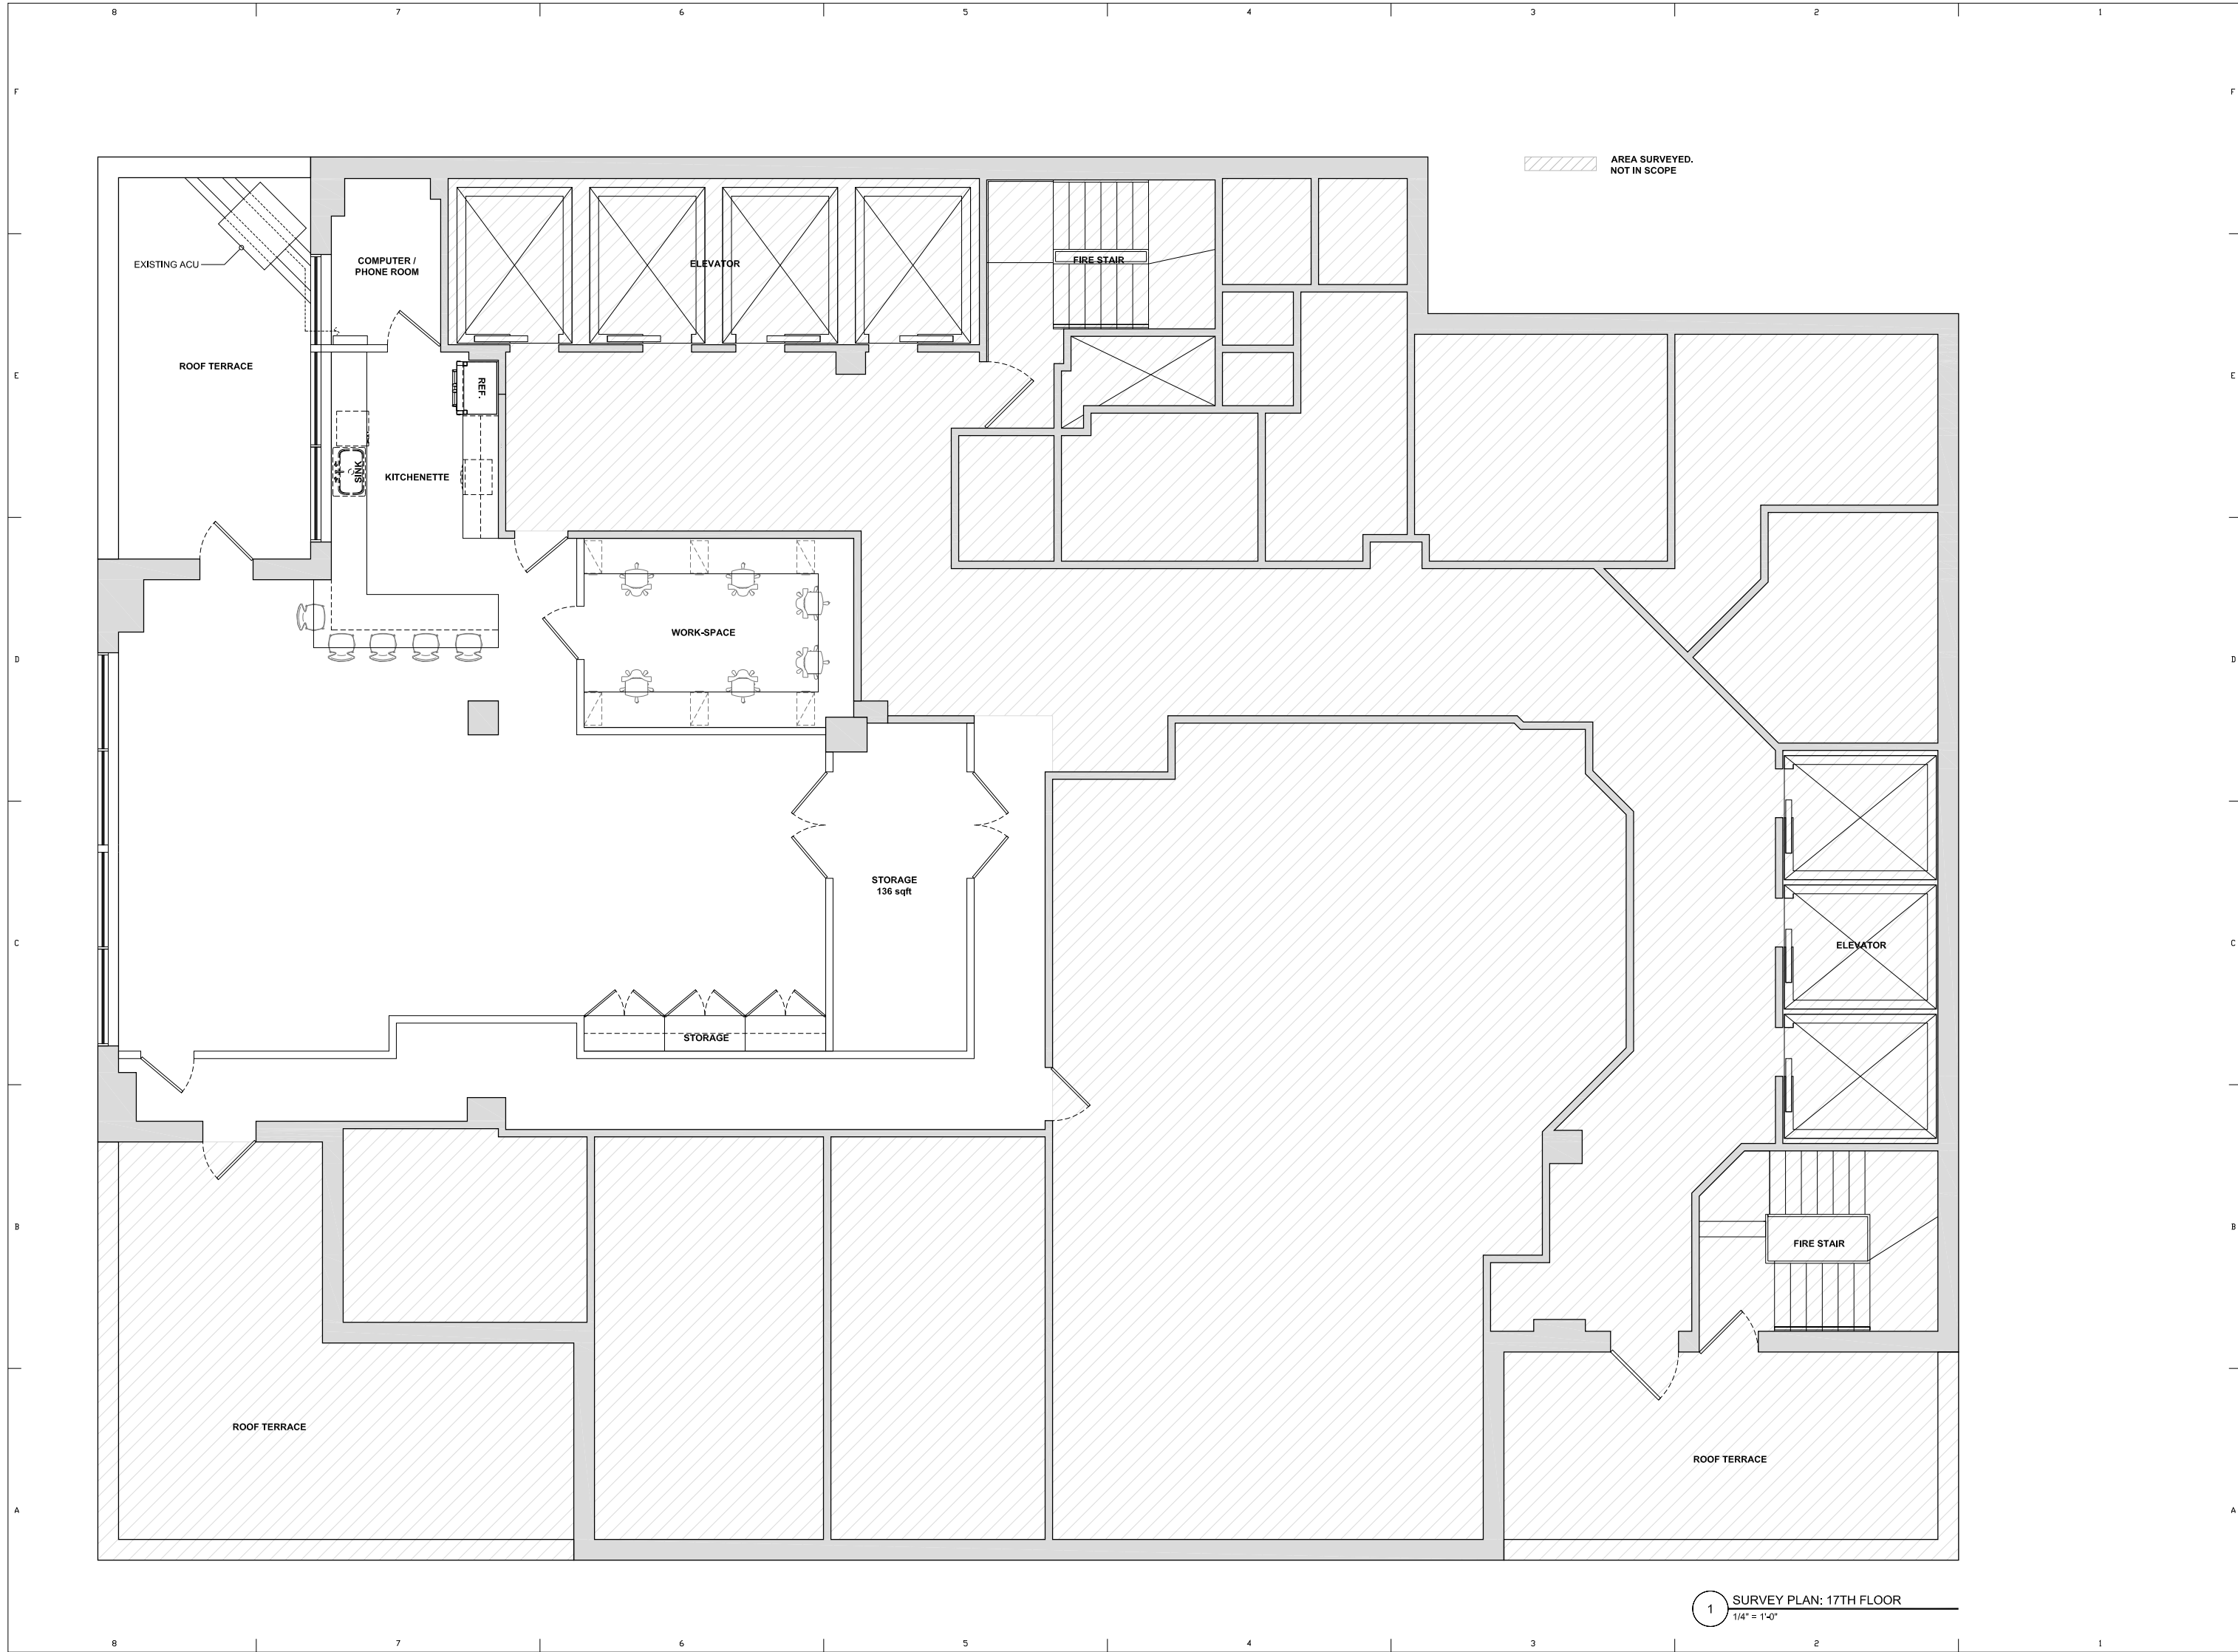

CONTEGIACOMO AND ASSOCIATES - ARCHITECTS

515 CANAL ST 1ST FL NEW YORK NY 10013 T 212.343.8515 F 212.343.9515

NCARB CERTIFIED
ARCHITECTS
NEW YORK
NEW JERSEY
FLORIDA
MAINE

09.09.16 FOR CLIENT REVIEW
09.19.16 FOR CLIENT REVIEW

ALL DISCREPANCIES SHOULD BE
REPORTED TO OWNER AND
ARCHITECT PRIOR TO PURCHASE,
FABRICATION AND INSTALLATION
OF MATERIAL.

SIGN/SEAL

IT IS A VIOLATION OF THE LAW
FOR ANY PERSON, UNLESS
ACTING UNDER THE DIRECTION
OF A LICENSED ARCHITECT, TO
ALTER AN ITEM IN ANY WAY. IF AN
ITEM BEARING THE SEAL OF AN
ARCHITECT IS ALTERED, THE
ALTERING ARCHITECT SHALL
AFFIX TO THE ITEM HIS SEAL AND
NOTATION "ALTERED BY"
FOLLOWED BY HIS SIGNATURE
AND THE DATE OF SUCH
ALTERATION, AND A SPECIFIC
DESCRIPTION OF THE
ALTERATION


MUSTARD LANE OFFICE
305 7TH AVENUE, 17TH FLOOR
NEW YORK, NY 10001

OPTION 5

PROJECT NUMBER:
ISSUED:
DRAWN BY:
CHECKED BY:
FILENAME:

A-100.05

09.19.16 05:48 PM - A-100.00.dwg

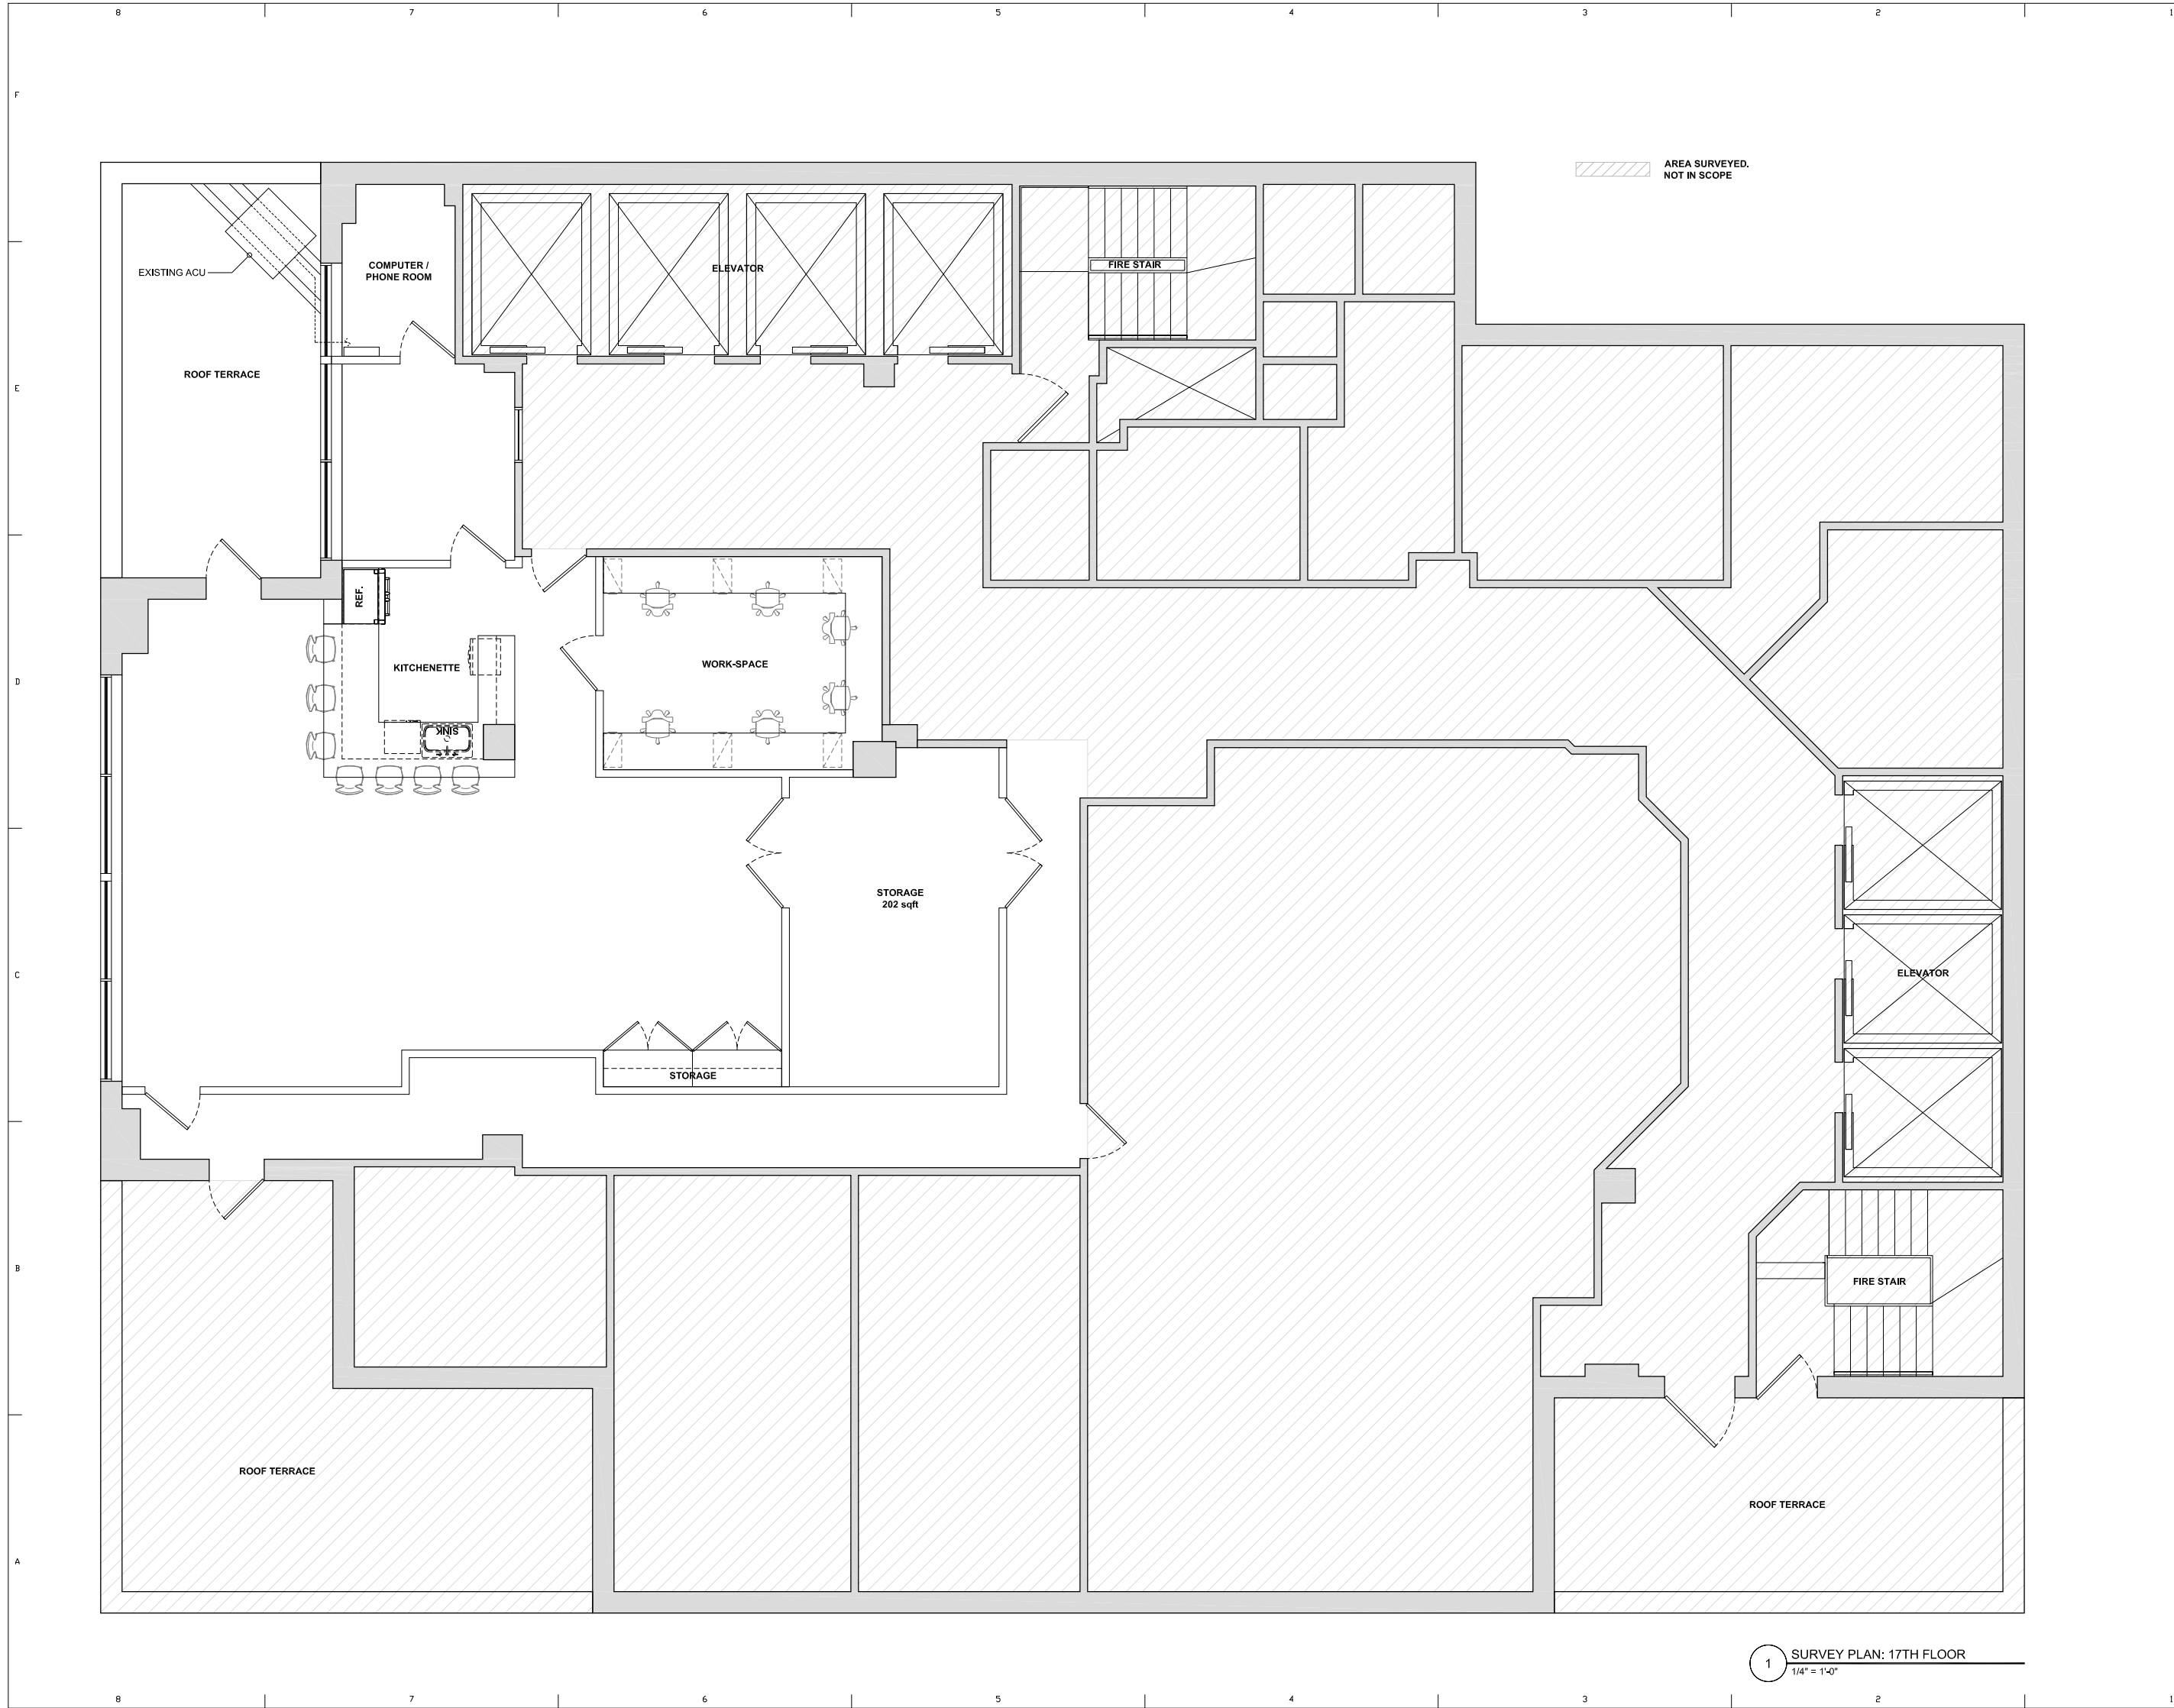

1 SURVEY PLAN: 17TH FLOOR
1/4" = 1'-0"

CONTEGIACOMO AND ASSOCIATES - ARCHITECTS

515 CANAL ST 1ST FL NEW YORK NY 10013 T 212.343.8515 F 212.343.9515

NCARB CERTIFIED
NEW YORK
NEW JERSEY
FLORIDA
MAINE

09.09.16 FOR CLIENT REVIEW
09.19.16 FOR CLIENT REVIEW

ALL DISCREPANCIES SHOULD BE
REPORTED TO OWNER AND
ARCHITECT PRIOR TO PURCHASE,
FABRICATION AND INSTALLATION
OF MATERIAL.

SIGN/SEAL

IT IS A VIOLATION OF THE LAW
FOR ANY PERSON, UNLESS
ACTING UNDER THE DIRECTION
OF A LICENSED ARCHITECT, TO
ALTER AN ITEM IN ANY WAY. IF AN
ITEM BEARING THE SEAL OF AN
ARCHITECT IS ALTERED, THE
ALTERING ARCHITECT SHALL
AFFIX TO THE ITEM HIS SEAL AND
NOTATION "ALTERED BY"
FOLLOWED BY HIS SIGNATURE
AND THE DATE OF SUCH
ALTERATION, AND A SPECIFIC
DESCRIPTION OF THE
ALTERATION

MUSTARD LANE OFFICE
305 7TH AVENUE, 17TH FLOOR
NEW YORK, NY 10001

OPTION 6

PROJECT NUMBER:
ISSUED:
DRAWN BY:
CHECKED BY:
FILENAME:

A-100.06